



DEPARTMENT OF THE ARMY

MOBILE DISTRICT, CORPS OF ENGINEERS

P.O. BOX 2288

MOBILE, ALABAMA 36628-0001

REPLY TO
ATTENTION OF:

CESAM-OP-S

PUBLIC NOTICE NO. MS00-01700-H

6 June 2000

**JOINT PUBLIC NOTICE
U.S. ARMY CORPS OF ENGINEERS**

**MISSISSIPPI DEPARTMENT OF ENVIRONMENTAL QUALITY
OFFICE OF POLLUTION CONTROL**

MISSISSIPPI DEPARTMENT OF MARINE RESOURCES

**PROPOSED MAINTENANCE DREDGING FOR FLOOD CONTROL,
BAYOU CHICO, PASCAGOULA, JACKSON COUNTY, MISSISSIPPI**

TO WHOM IT MAY CONCERN:

This District has received an application for a Department of the Army permit pursuant to Section 10 of the River and Harbor Act of 1899 (33 USC 403), and Section 404 of the Clean Water Act (33 USC 1344). Please communicate this information to interested parties.

APPLICANT: City of Pascagoula
c/o Compton Engineering, P.A.
Attention: Mr. L. David Compton
Post Office Box 686
Pascagoula, Mississippi 39568-0686

WATERWAY: Bayou Chico, south of Washington Avenue and a canal near Krebs Lake, Pascagoula, Jackson County, Mississippi.

WORK: The applicant proposes to mechanically or hydraulically dredge 17,000 cubic yards of sandy silt annually for 5 years. The project would begin from the mouth of Bayou Chico and will include the navigable canals just north of the channel. Also included is the dredging of a 170-foot section (1,500 cy) near Krebs Lake. The dredged material will be transported to McInnis' upland dredge disposal site in Moss Point for disposal which was permitted previously. No drainage canals or bayous will be dredged at this time and no dredge spoils will be disposed of in water bottoms. The project is intended to restore navigability to the existing channels and canals that were filled in by sediments deposited primarily by Hurricane Georges. All work will be accomplished in accordance with the enclosed drawings provided by the applicant.

CESAM-OP-S
PUBLIC NOTICE NO. MS00-01700-H

6 June 2000

The applicant has applied for certification from the State of Mississippi in accordance with Section 401(a)(1) of the Clean Water Act, and upon completion of the required advertising, a determination relative to certification will be made.

The applicant has certified that the proposed activity complies with and will be conducted in a manner that is consistent with the State Coastal Zone Management Program. A determination relative to consistency will be made by the Mississippi Department of Marine Resources.

This public notice is being distributed to all known interested persons in order to assist in developing facts on which a decision by the U.S. Army Corps of Engineers (Corps) can be based. For accuracy and completeness of the record, all data in support of or in opposition to the proposed work should be submitted in writing setting forth sufficient detail to furnish a clear understanding of the reasons for support or opposition. The decision whether to issue a permit will be based on an evaluation of the probable impact, including cumulative impacts, of the proposed activity on the public interest. That decision will reflect the national concern for both protection and utilization of important resources. The benefit which reasonably may be expected to accrue from the proposal must be balanced against its reasonably foreseeable detriments. All factors which may be relevant to the proposal will be considered, including the cumulative effects thereof; among those are conservation, economics, aesthetics, general environmental concerns, wetlands, cultural values, fish and wildlife values, flood hazards, flood plain values, land use, navigation, shoreline erosion and accretion, recreation, water supply and conservation, water quality, energy needs, safety, food production, and in general, the needs and welfare of the people.

The Corps is soliciting comments from the public; Federal, State, and local agencies and officials; Indian Tribes; and other interested parties in order to consider and evaluate the impacts of this proposed activity. Any comments received will be considered by the Corps to determine whether to issue, modify, condition or deny a permit for this proposal. To make this decision, comments are used to assess impacts on endangered species, historic properties, water quality, general environmental effects, and the other public interest factors listed above. Comments are used in the preparation of an Environmental Assessment and/or an Environmental Impact Statement pursuant to the National Environmental Policy Act. Comments are also used to determine the need for a public hearing and to determine the overall public interest of the proposed activity.

6 June 2000

Any person may request, in writing, within the comment period specified in this notice, that a public hearing be held to consider this application. Requests for public hearings shall state with particularity, the reasons for holding a public hearing.

Evaluation of the probable impacts involving deposits of dredged or fill material into waters of the United States will include the application of guidelines established by the Administrator of the U.S. Environmental Protection Agency.

The National Register of Historic Places has been consulted and no properties listed in or eligible for the National Register are known to exist which would be affected by the proposed work. This review constitutes the full extent of cultural resources investigations unless comment to this notice is received documenting that significant sites or properties exist which may be affected by this work, or that adequately documents that a potential exists for the location of significant sites or properties within the permit area. Copies of this notice are being sent to the State Historic Preservation Officer and the U.S. Department of the Interior, National Park Service, Division of Archeological Services.

Preliminary review of this application and the U.S. Department of the Interior List of Endangered and Threatened Wildlife and Plants indicates that the proposed activity will not affect listed endangered or threatened species, or their critical habitat.

Correspondence concerning this Public Notice should refer to Public Notice Number **MS00-01700-H** and should be directed to the District Engineer, U.S. Army Engineer District, Mobile, Post Office Box 2288, Mobile, Alabama 36628-0001, Attention: Regulatory Branch, with a copy to the Mississippi Department of Environmental Quality, Office of Pollution Control, Post Office Box 10385, Jackson, Mississippi 39109, and the Mississippi Department of Marine Resources, 1141 Bayview Avenue, Suite 101, Biloxi, Mississippi 39530, in time to be received prior to **6 July 2000**.

If you have any questions concerning this publication, you may contact this office, **Munther N. Sahawneh**, telephone number (334) 694-3782. Please refer to the above Public Notice number.

MOBILE DISTRICT
U.S. Army Corps of Engineers

Enclosures

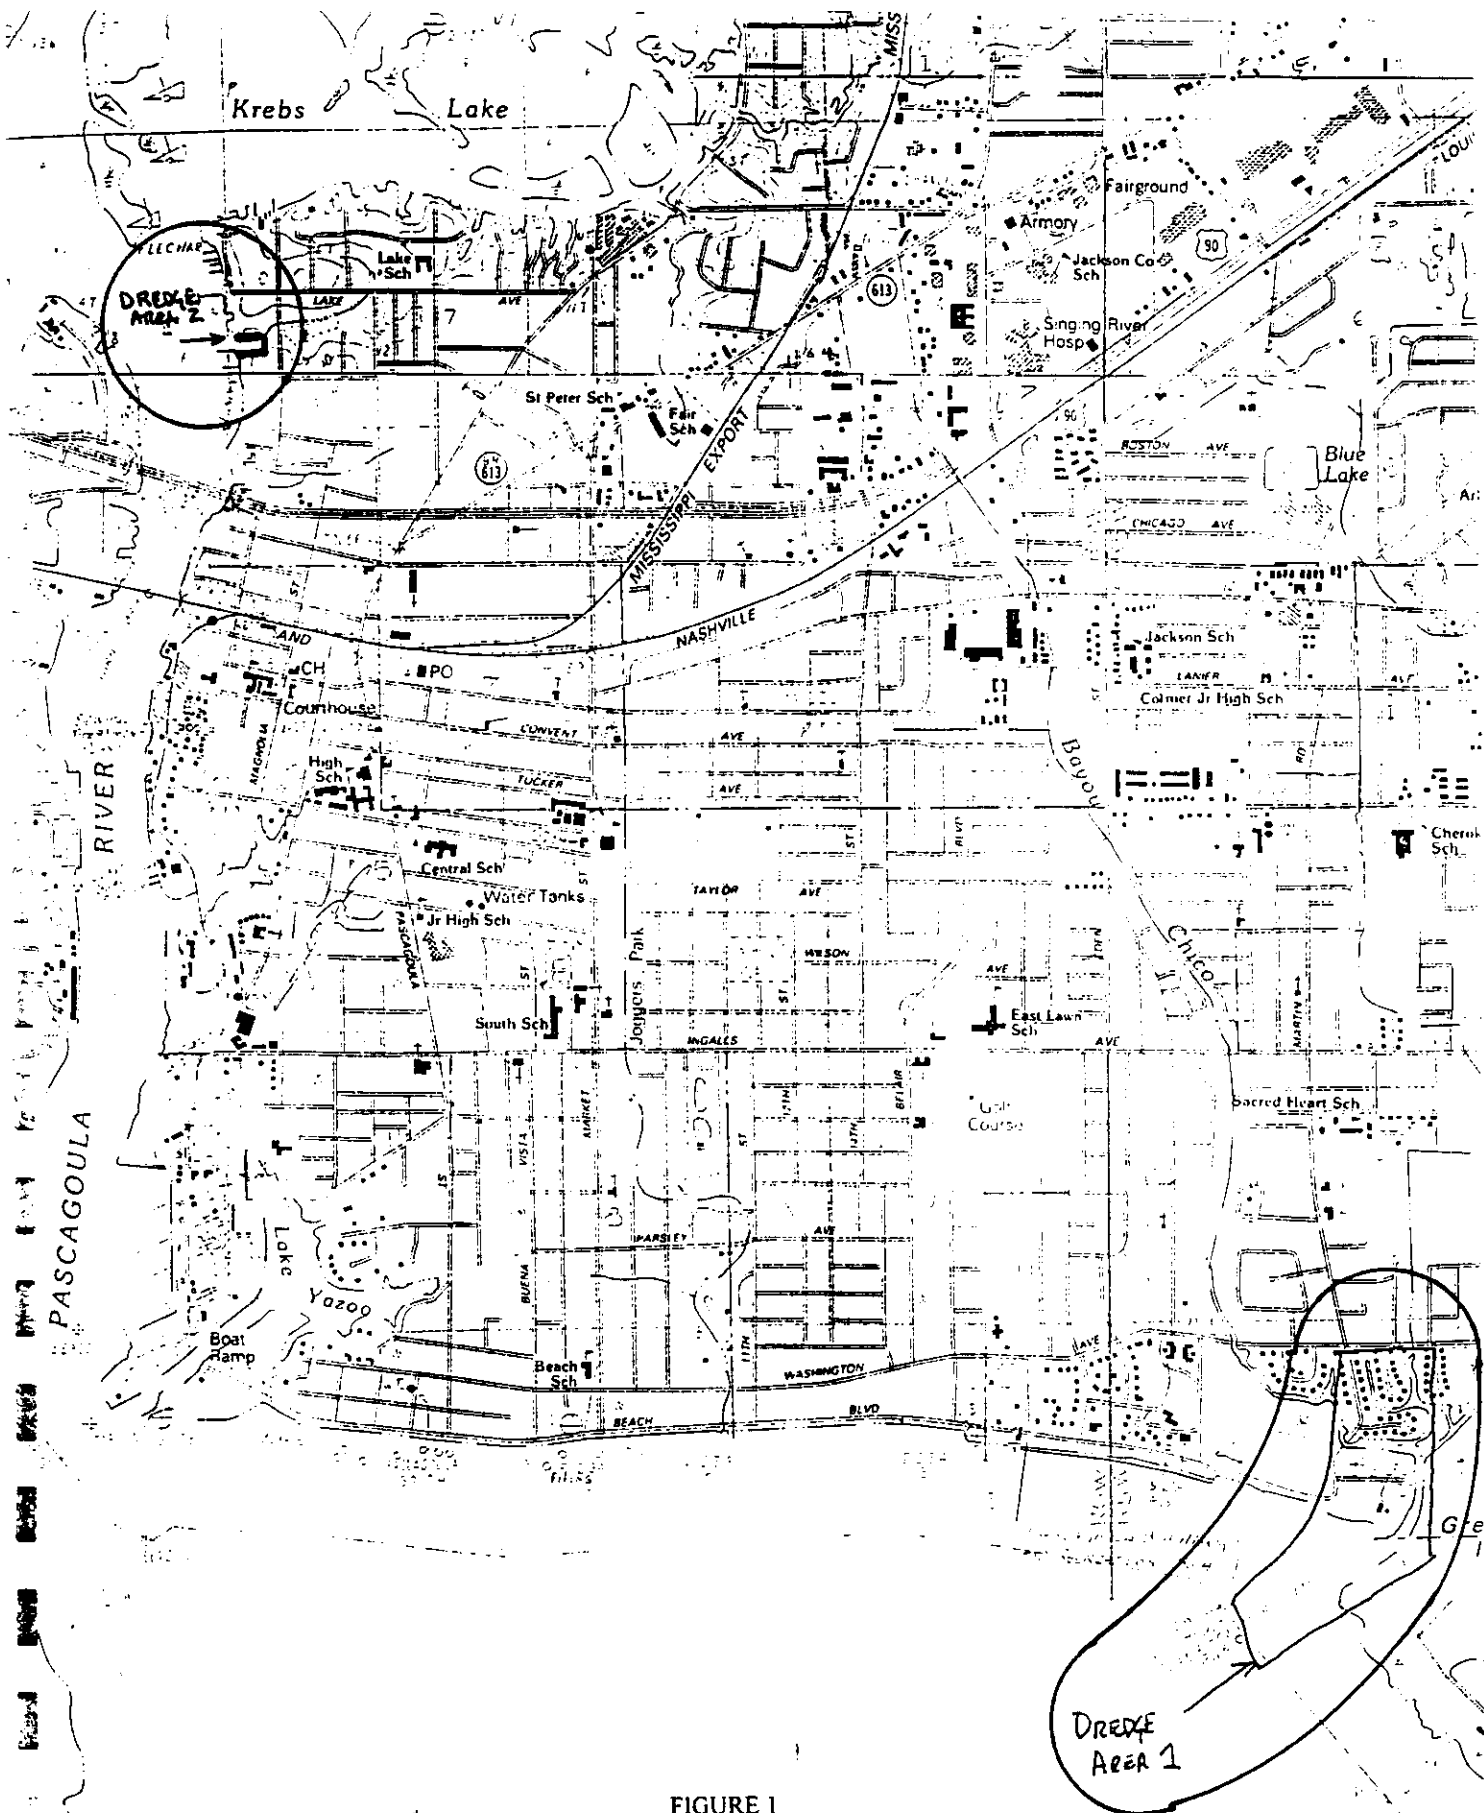


FIGURE 1
DREDGE AREAS 1 AND 2
USGS QUADRANGLE
1:24000

M500-01700-H


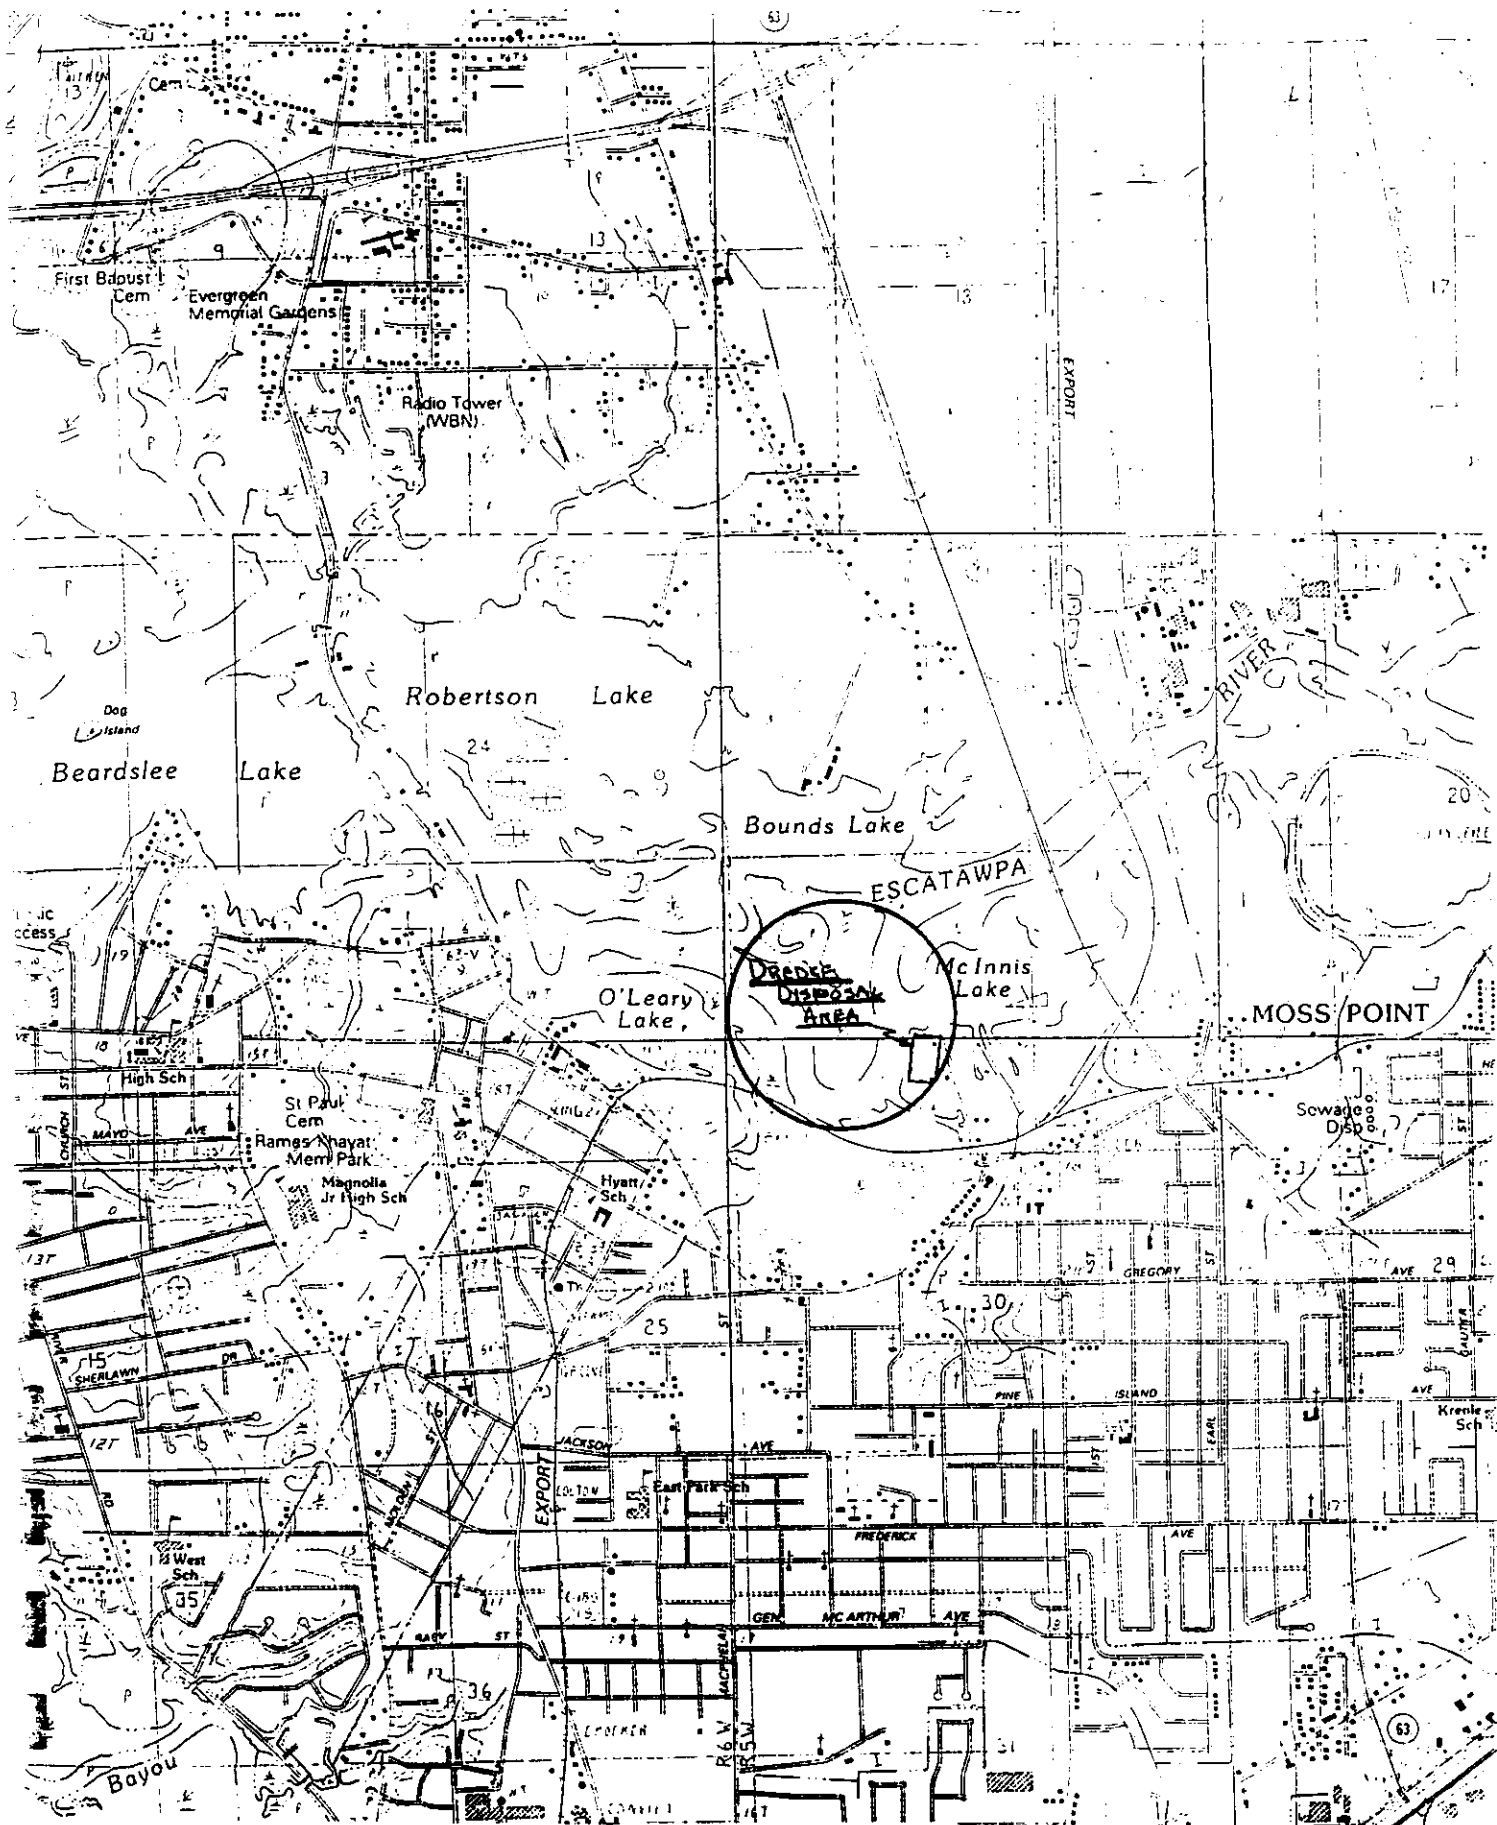


FIGURE 2
DREDGE DISPOSAL AREA
USGS QUADRANGLE
1:24000

M500-01700-H

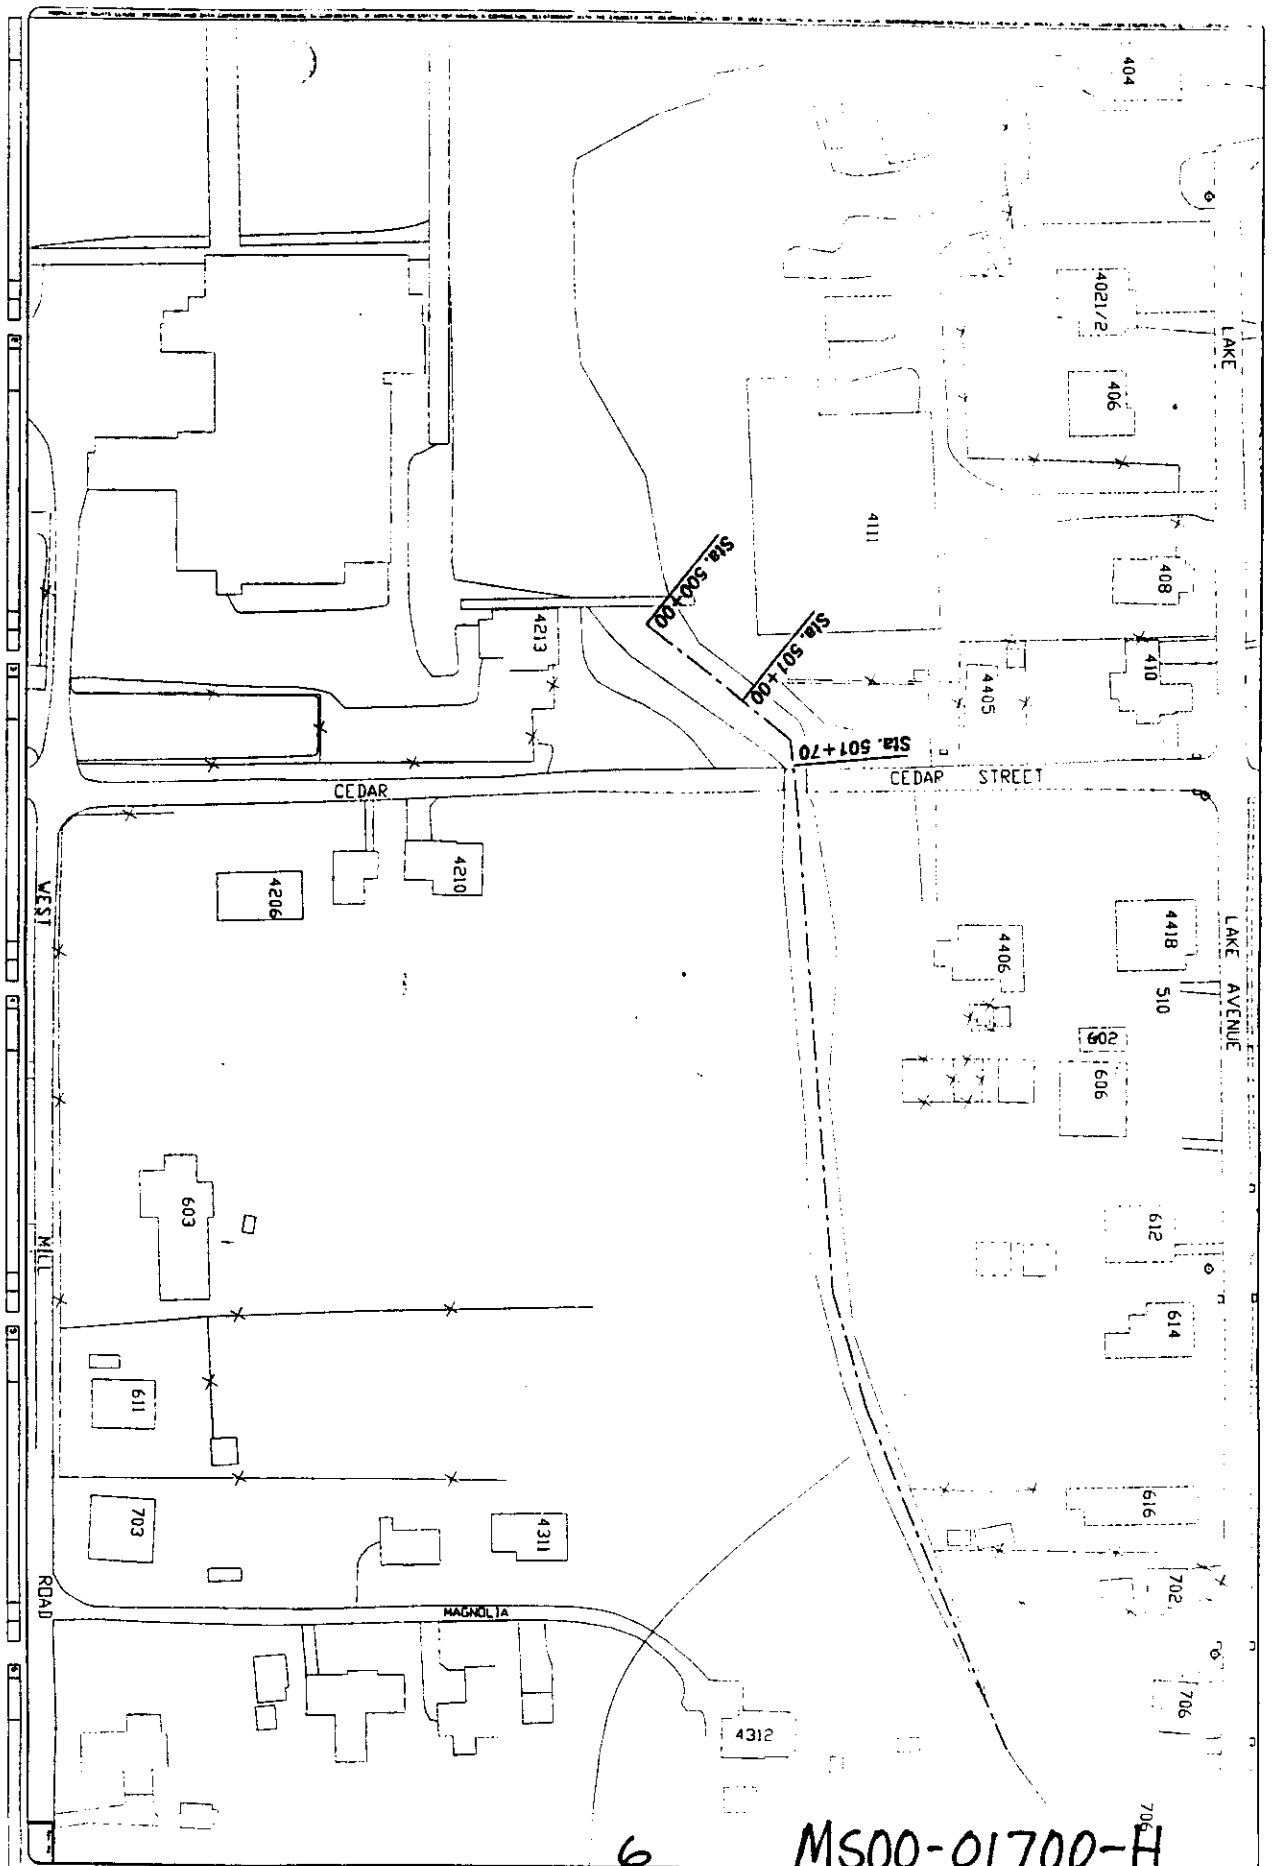

6


MS00-01700-H

DATE	11-200
REVISED	101
BY	1000
DATE	1000
BY	1000
DATE	1000
BY	1000

JACKSON COUNTY
BAYOU CHICOT DREDGING



COMPTON ENGINEERING, P.A.
CONSULTING ENGINEERS
1736 Convent Avenue

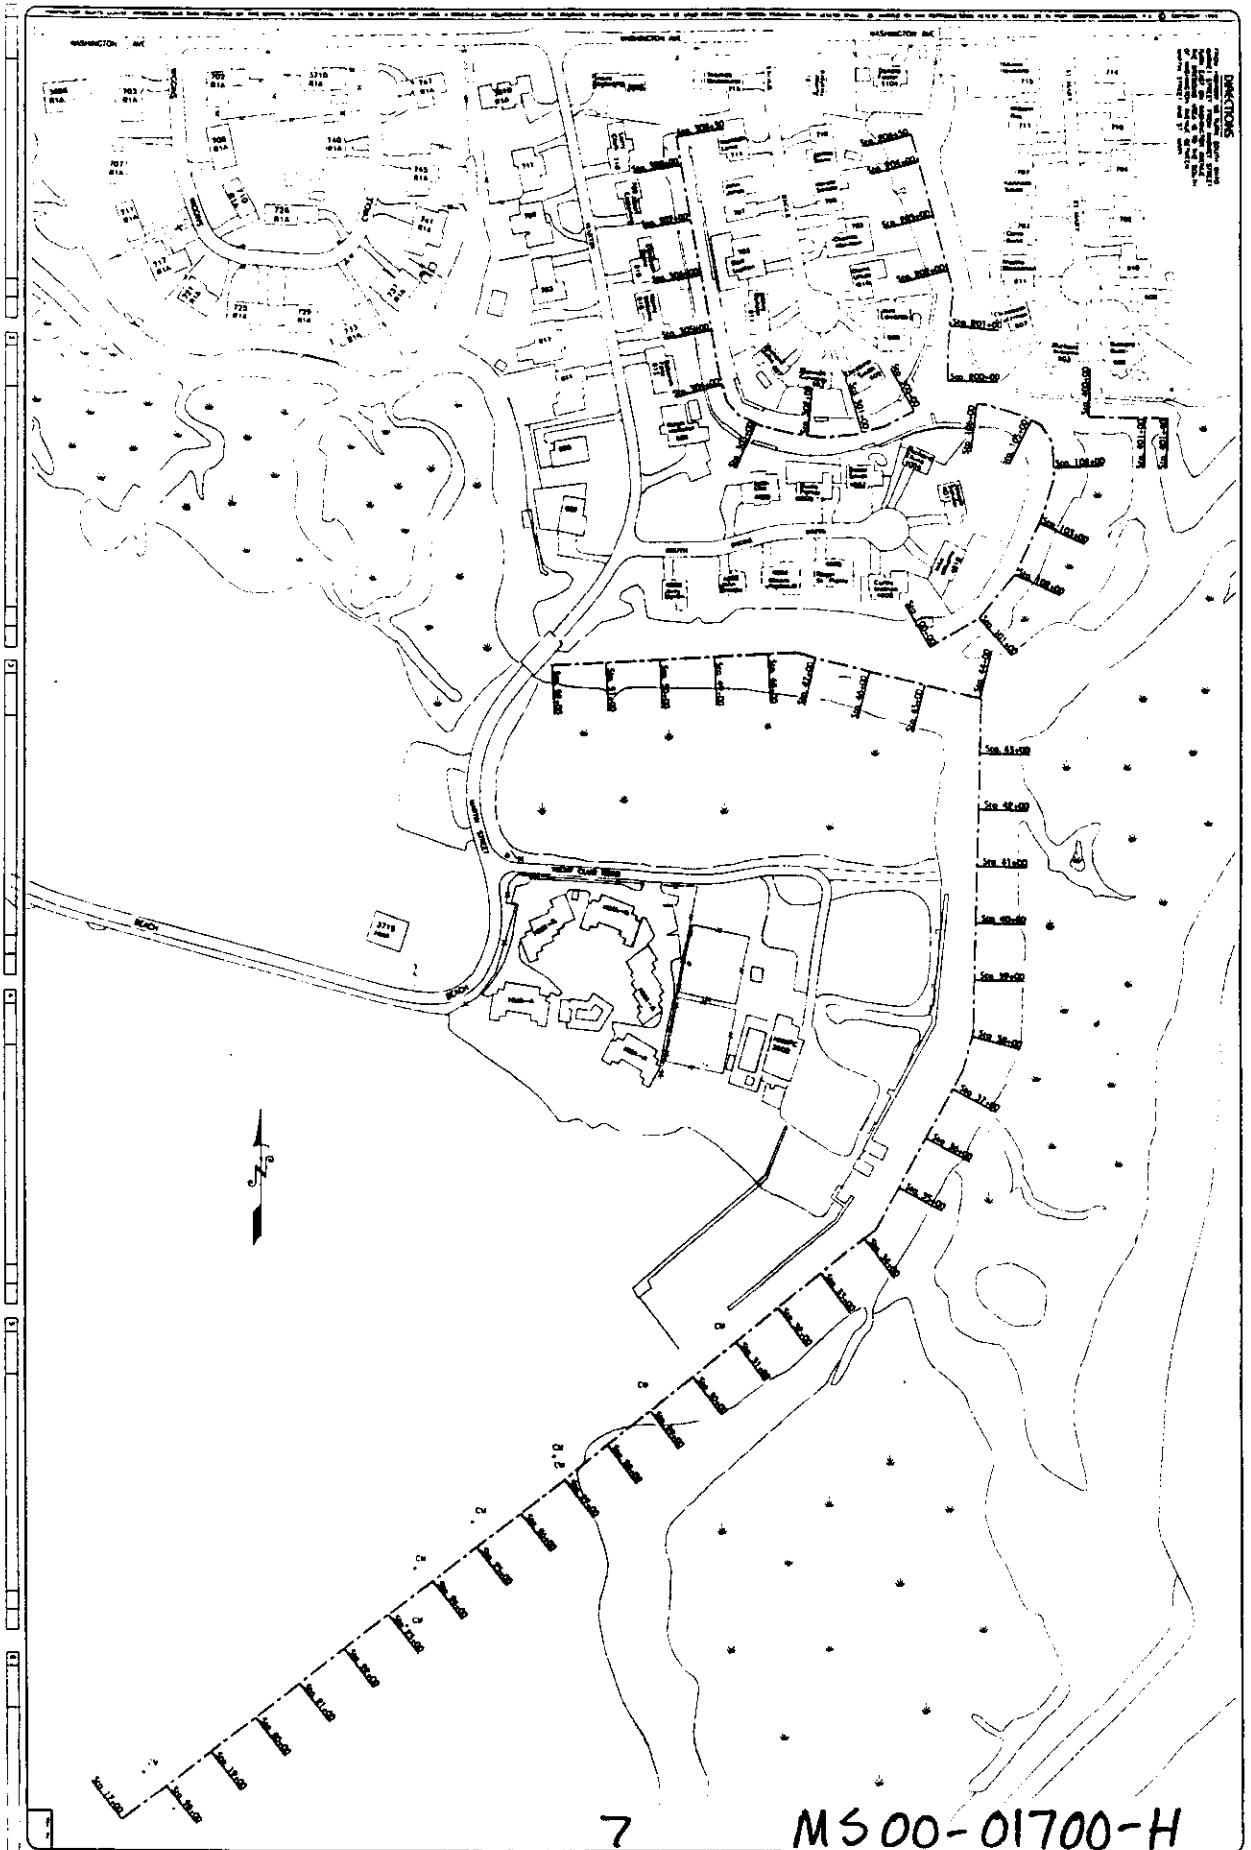


DATE	10/17
BY	LD
CHECKED	LD
APPROVED	LD

NAME	LD
DATE	10/17
BY	LD
CHECKED	LD
APPROVED	LD


JACKSON COUNTY
BAYOU CHICOT DREDGING
OVERALL LAYOUT AND
DREDGING PLAN - AREA 1

CE

COMPTON ENGINEERING, P.A.
CONSULTING ENGINEERS
1706 Convent Avenue
Hattiesburg, Mississippi 39401
Phone (228) 762-3670 Fax (228) 766-9079
E-mail: compton@comptonsengr.com

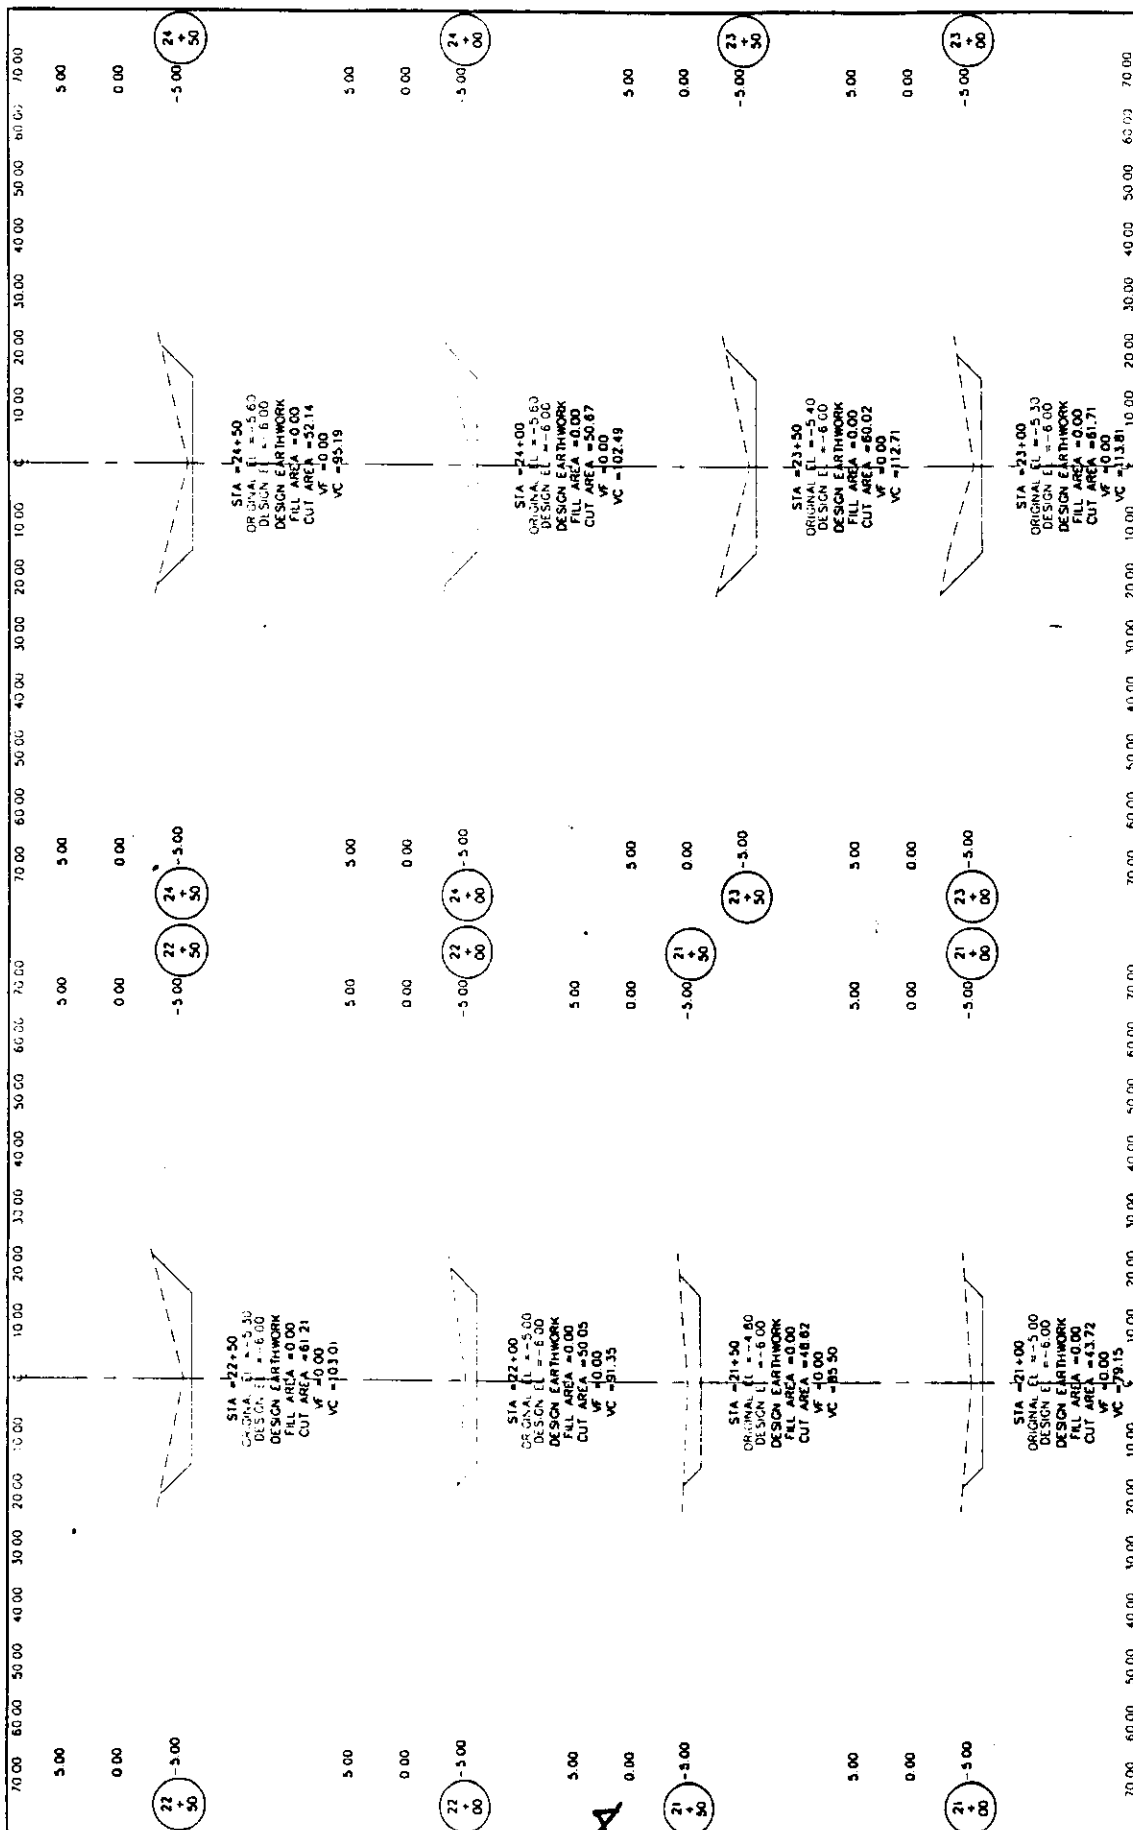

MS00-01700-14

NO.	DATE	REVISION	BY	APPROVED		COMPTON ENGINEERING, P.A. Consulting Engineers Pascagoula, Mississippi Phone: (601) 782-3978 Fax: (601) 782-0078	USCN L.D. COMPTON DWE CHK L.D. COMPTON APVD L.D. COMPTON	VERIFY SCALES 1" = 40' HORIZONTAL 1" = 10' VERTICAL 0' 1"	JACKSON COUNTY BAYOU CHICOT DREDGING CROSS SECTIONS STATIONS 21+00 - 24+50	SCALE DATE MAY 01 PIR NO 11037 DWC NO C-1017

DEPARTMENT OF THE ARMY
U.S. ARMY ENGINEER DISTRICT, MOBILE
P.O. BOX 2288
MOBILE, ALABAMA 36628-0001
OFFICIAL BUSINESS

FIRST-CLASS MAIL
U.S. POSTAGE
PAID
MOBILE, AL
PERMIT NO. 283

